


I:\Engineering\TAD (Air Diffusers)\Marketing Dev\Installations\PA_Abington (edit)\promo_abington.dwg, 7/7/2015 2:08:19 PM

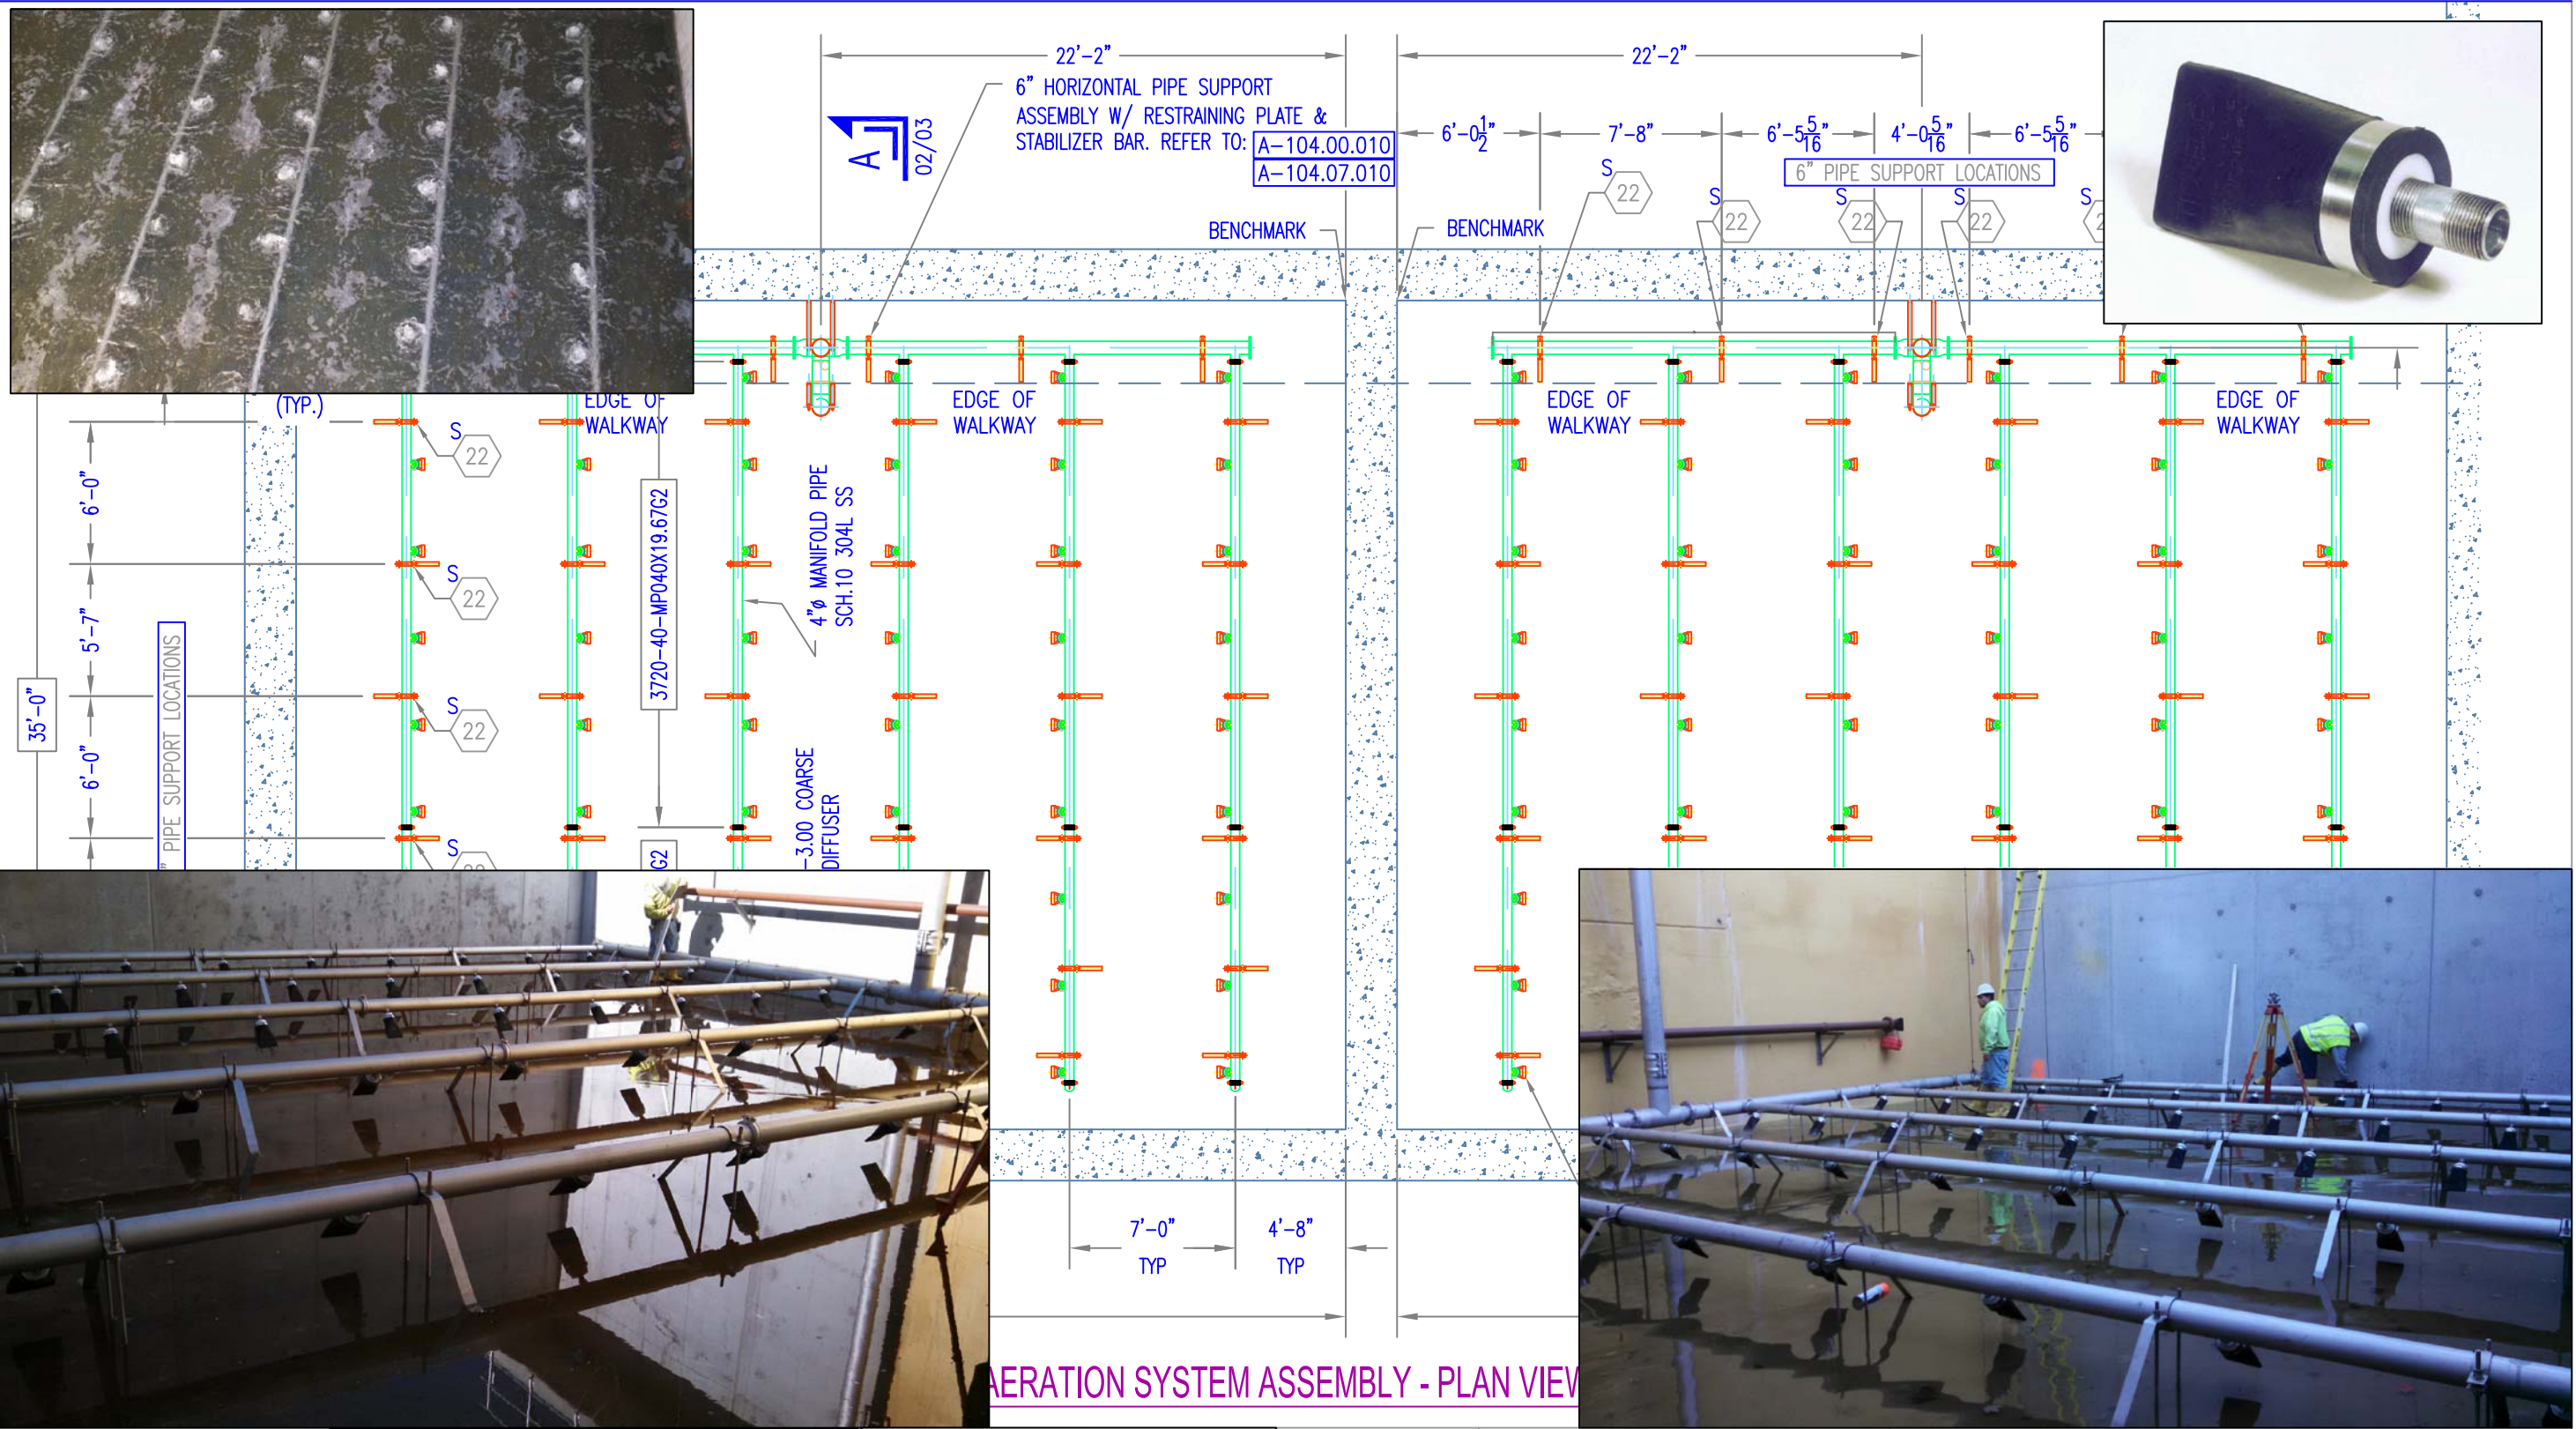

AERATION SYSTEM ASSEMBLY - PLAN VIEW

C3

REV	BY	DATE	ECO#
C	AS	11/21/2013	
B	AS	11/6/2013	
A	AS	6/4/2013	



QUOTE #: 13643
 DWG. NOTES:

 Application: Aerobic Digester
 Project Location: Abington, PA
 Engineer: Gannett Fleming (Harrisburg, PA)

Tideflex Technologies
 AIR DIFFUSER SYSTEM
 600 North Bell Ave.
 Carnegie, PA 15106 USA
 Phone: 412-279-0044
 Fax: 412-279-5410
 Website: WWW.TIDEFLEX.COM
 Email: INFO@TIDEFLEX.COM
 A Division of Red Valve Company, Inc.
 ABINGTON REGIONAL WASTEWATER AUTHORITY WWTP
 AEROBIC DIGESTERS NO. 1 & NO. 2
 PLAN VIEW
 CONSULTANT:
 APPLICATION:
 CAD SCALE: PLOT SCALE: DWG. NO. AS13-13643 SHEET 02
 DATE: