






NOTATIONS AND (*)

*B/GROUT
EL. 5114.50

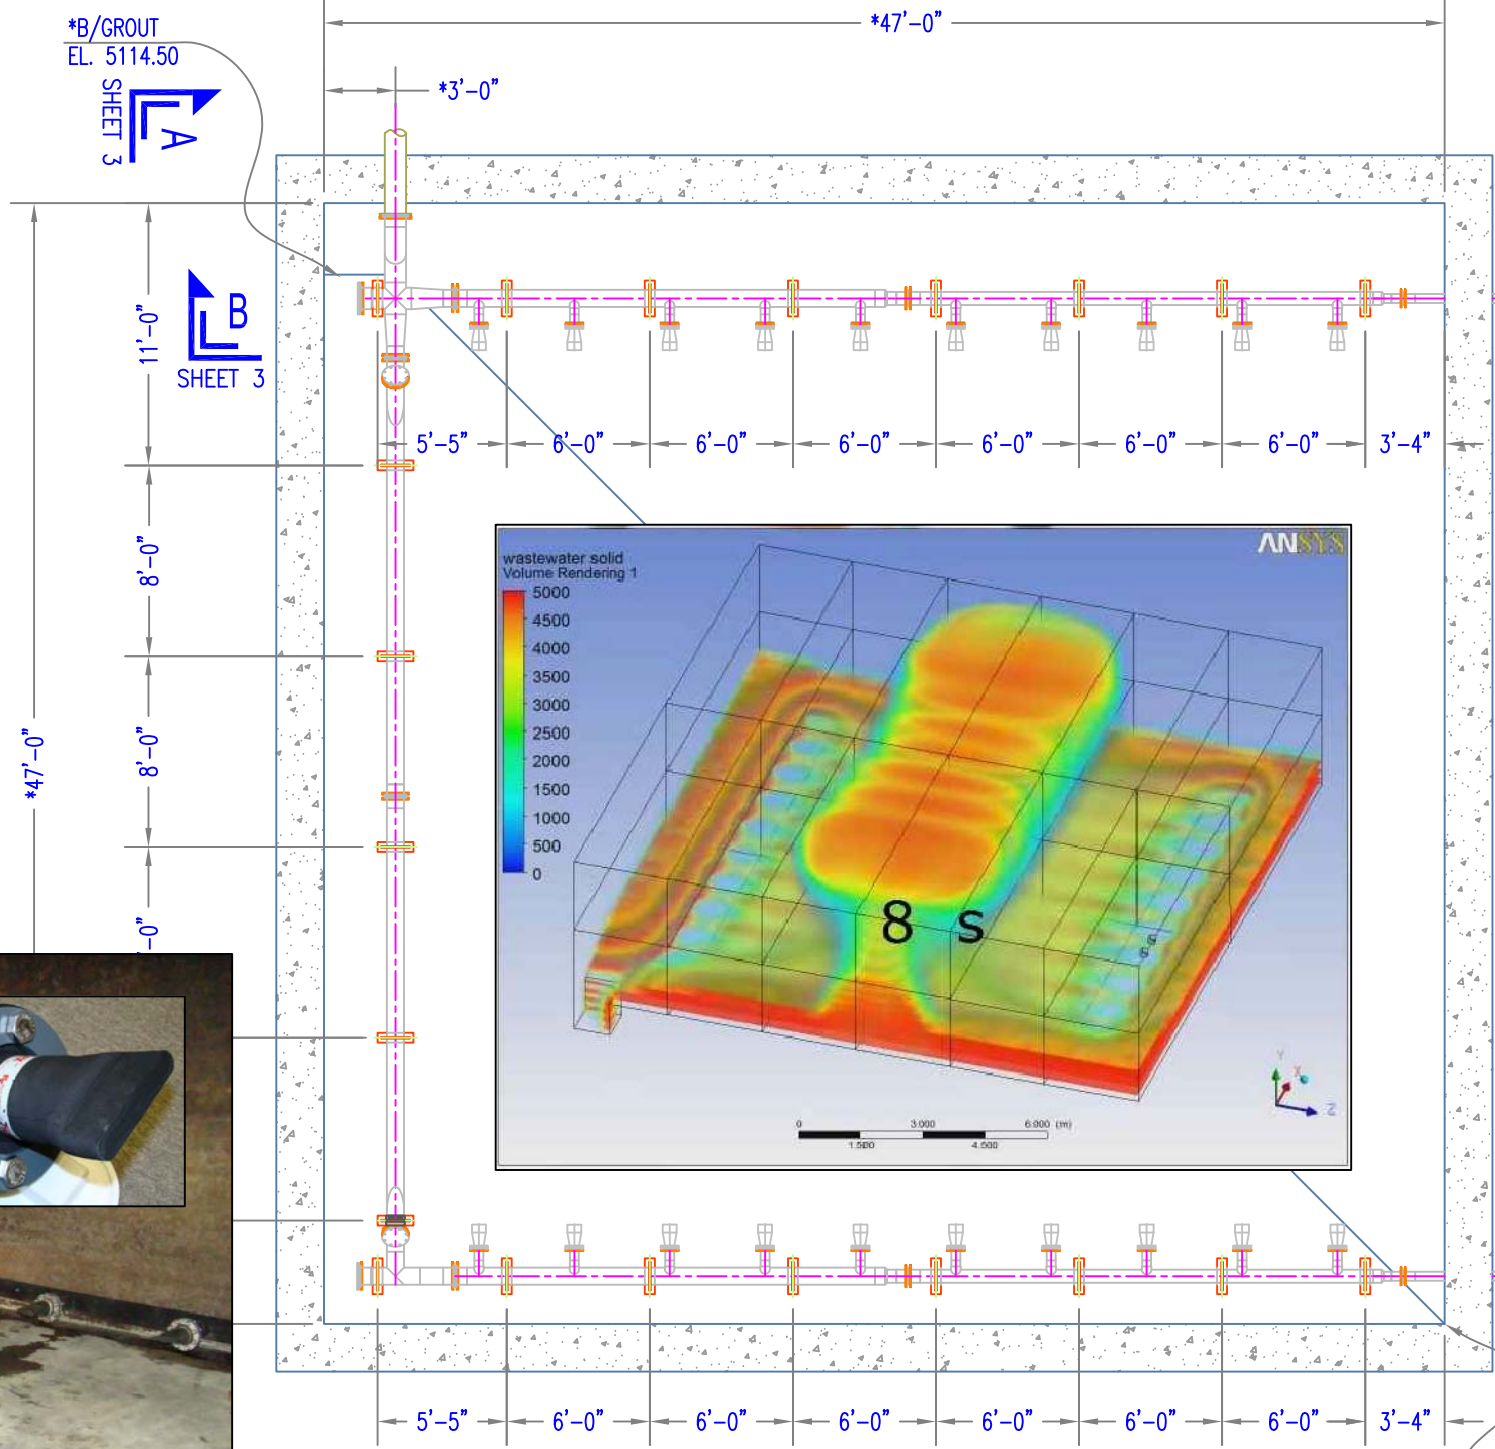

HRMS SYSTEM ASSEMBLY - PLAN VIEW
TANK 2 - (TANK 1 IS MIRRORED ARRANGEMENT)

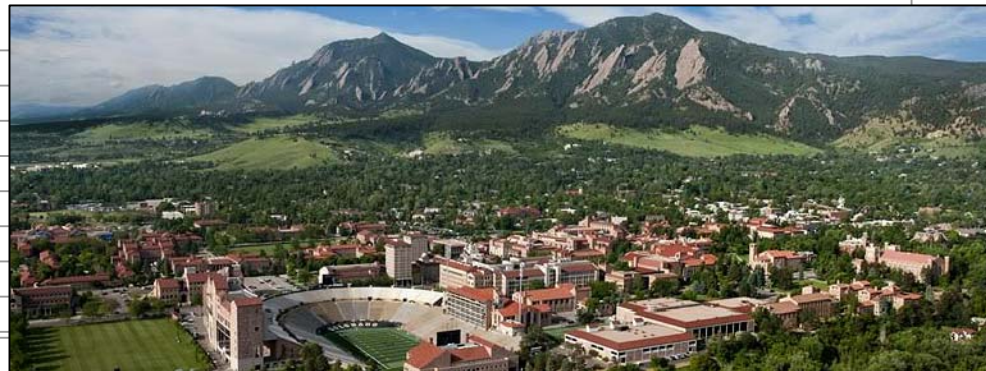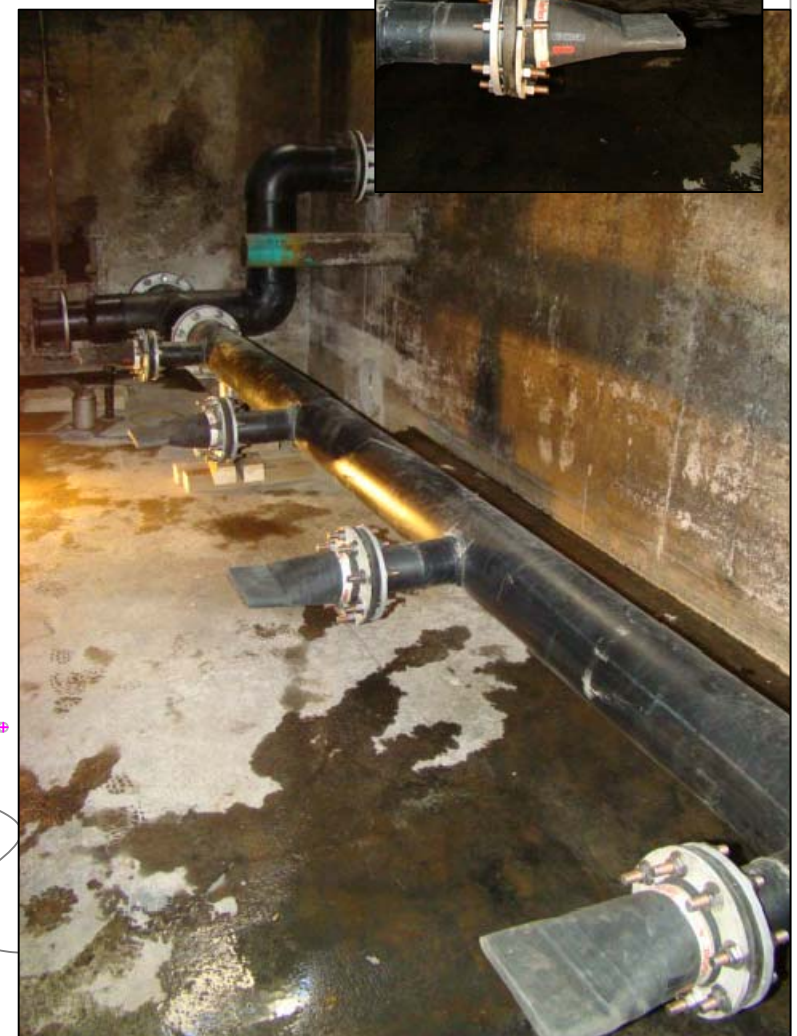

S.O.#: T11-0860

QUOTE #:

DWG. NOTES:



Application: Hydraulic Mixing (HRMS)
Project Location: Boulder, CO
Engineer: Brown & Caldwell (Golden, CO)

Tideflex Technologies
TIDEFLEX TECHNOLOGIES
HRMS SYSTEM
600 North Bell Ave.
Carnegie, PA 15106 USA
Phone: 412-279-0044
Fax: 412-279-5410
Website: WWW.TIDEFLEX.COM
Email: INFO@TIDEFLEX.COM

HRMS - ASSEMBLY PLAN
CENTRATE TANKS 1 & 2
75TH STREET WWTP - CITY OF BOULDER, CO

CONSULTANT:	HRMS SYSTEM	DWG. NO.:	HRMS110860	SHEET	2 OF 4
APPLICATION:	HRMS SYSTEM	DATE:			
CAD SCALE:	FULL				

J2

C
B
A
REV