


ELEVATION VIEW "A-A"

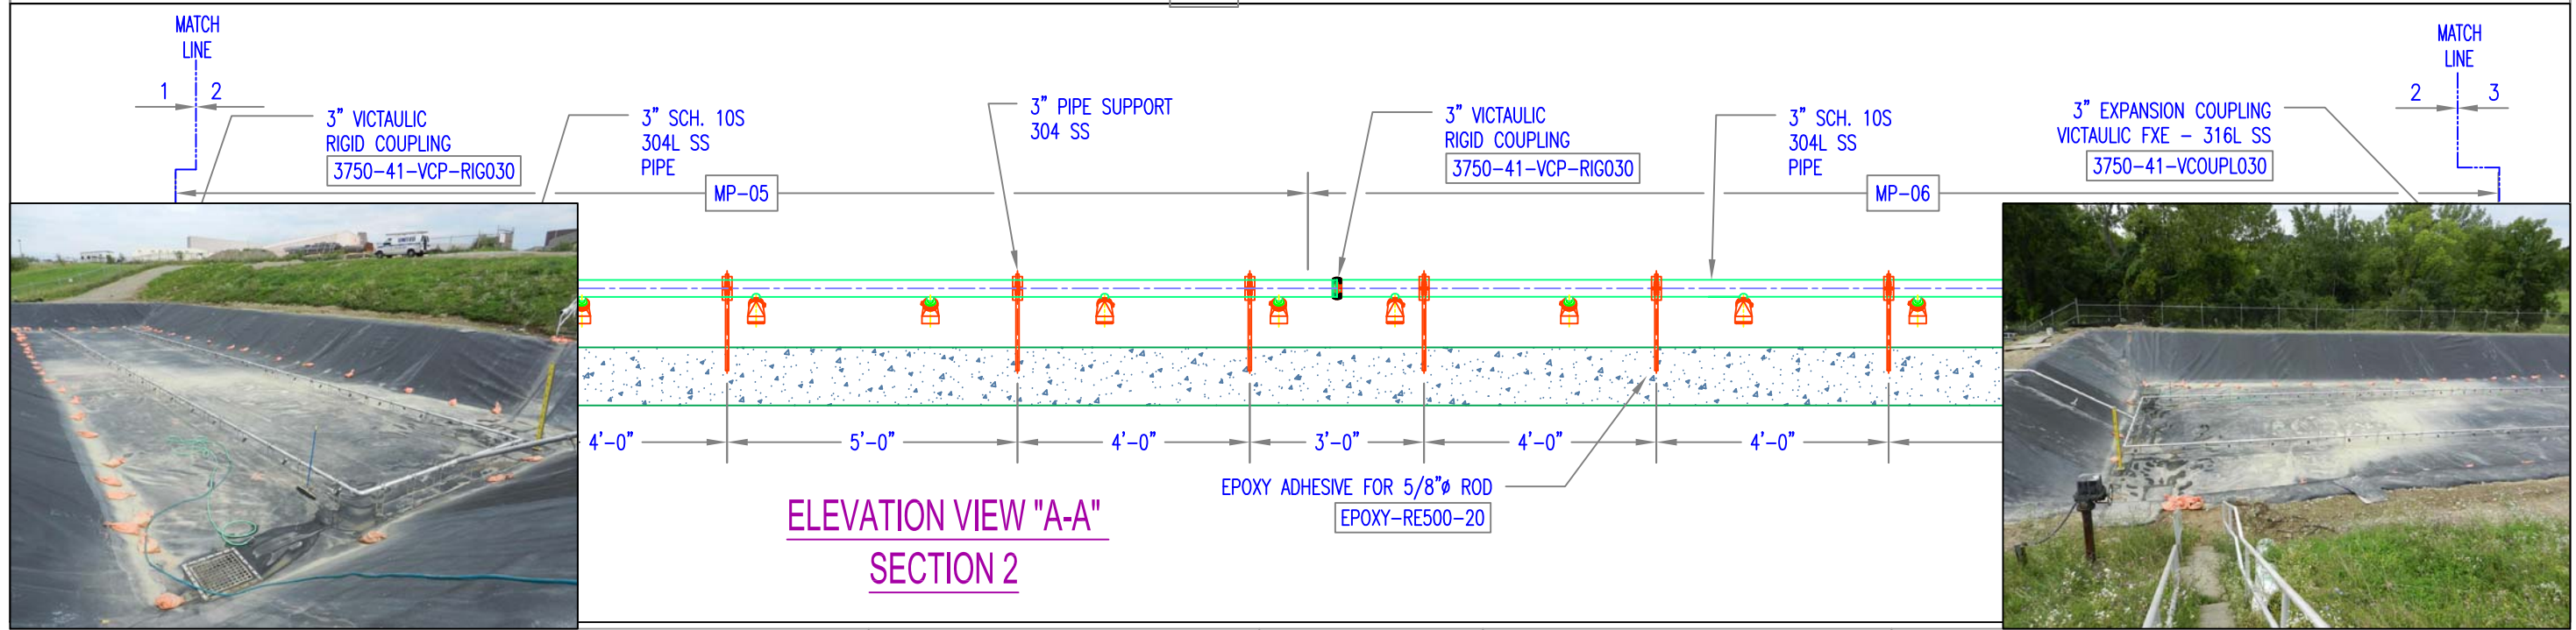

ELEVATION VIEW "A-A" SECTION 2

F5

REV	BY	DATE	ECO#	CHK'D
D	PAP	4/12/12		
A	PAP	9/21/11		



THE DESIGN INFORMATION WITHIN THESE DOCUMENTS IS THE INTELLECTUAL PROPERTY OF RED VALVE COMPANY/TIDEFLEX TECHNOLOGIES. THESE DOCUMENTS SHALL NOT BE USED TO CONSTRUCT DUPLICATE SYSTEMS; USE OF THESE DOCUMENTS AND/OR CONSTRUCTION OF DUPLICATE SYSTEMS SHALL VIOLATE THE COPYRIGHT AND PATENT PROTECTION LAWS ASSOCIATED WITH THIS PATENTED PRODUCT. THESE DOCUMENTS SHALL REMAIN THE PROPERTY OF RED VALVE COMPANY/TIDEFLEX TECHNOLOGIES AND ARE DISTRIBUTED FOR THE SOLE PURPOSE OF COORDINATING THE INSTALLATION OF THE SYSTEM(S) PROVIDED BY RED VALVE COMPANY / TIDEFLEX TECHNOLOGIES.

S.O.#: T11-1790 QUOTE #:

DWG. NOTES:

Application: Stormwater Retention Lagoons
Project Location: Stewart Air Force Base, NY
Engineer: Clough Harbour Engineering (Albany, NY)

Tideflex Technologies
A Division of Red Valve Company, Inc.,

TIDEFLEX TECHNOLOGIES AIR DIFFUSER SYSTEM
600 North Bell Ave.
Carnegie, PA 15106 USA
Phone: 412-279-0044
Fax: 412-279-5410
Website: WWW.TIDEFLEX.COM
Email: INFO@TIDEFLEX.COM

**AERATION SYSTEM - ELEVATION VIEW
RETENTION LAGOON A
STEWART AIR FORCE BASE, NY**

CONSULTANT:
APPLICATION: DIFFUSED AERATION SYSTEM
CAD SCALE: FULL PLOT SCALE:
DWG. NO. AS11-1790 SHEET 3 OF 8