


GENERAL NOTES:

1. CONTRACTOR TO VERIFY ALL DIMENSIONS AND ELEVATIONS DESIGNATED WITH ASTERIX(*)
2. CONTRACTOR RESPONSIBLE FOR VERIFYING THAT THE AERATION PIPING SYSTEM WILL NOT INTERFERE WITH INTERNAL COMPONENTS OF THE TANK.

AERATION SYSTEM ASSEMBLY - PLAN VIEW

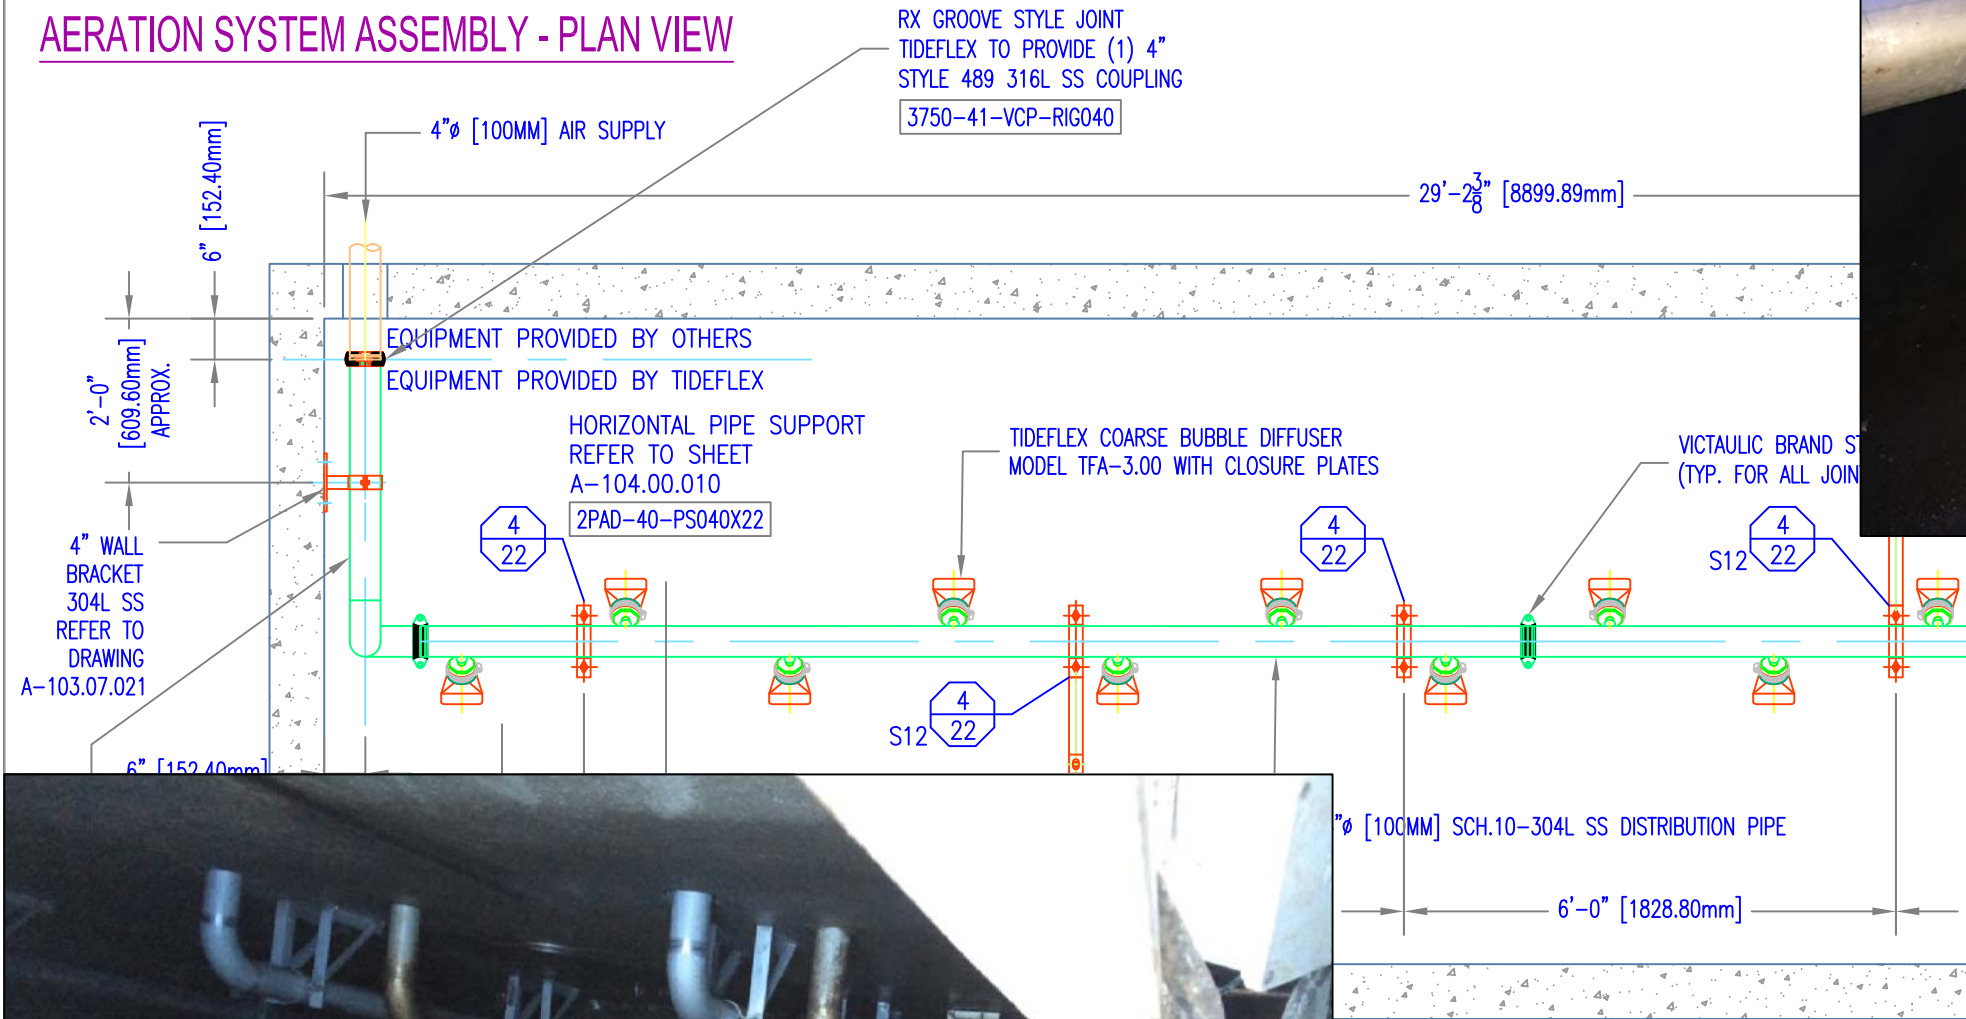

REV	BY	DATE	ECO#	CHK'D	DESCRIPTION
B	PAP	12/7/15			RELEASE FOR FABRICATION
A	JTK	11/30/15			ISSUED FOR REVIEW AND APPROVAL



THE DESIGN INFORMATION WITHIN THESE DOCUMENTS IS THE INTELLECTUAL PROPERTY OF RED VALVE COMPANY/TIDEFLEX TECHNOLOGIES. THESE DOCUMENTS SHALL NOT BE USED TO CONSTRUCT DUPLICATE SYSTEMS; USE OF THESE DOCUMENTS AND/OR CONSTRUCTION OF DUPLICATE SYSTEMS SHALL VIOLATE THE COPYRIGHT AND PATENT PROTECTION LAWS ASSOCIATED WITH THIS PATENTED PRODUCT. THESE DOCUMENTS SHALL REMAIN THE PROPERTY OF RED VALVE COMPANY/TIDEFLEX TECHNOLOGIES AND ARE DISTRIBUTED FOR THE SOLE PURPOSE OF COORDINATING THE INSTALLATION OF THE SYSTEM(S) PROVIDED BY RED VALVE COMPANY / TIDEFLEX TECHNOLOGIES.

S.O.#: _____
 QUOTE #: 43014
 DWG. NOTES:
 Application: Process Tank
 Project Location: St.Nicholas Water Treatment Plant
 Ville de Levis, Quebec, Canada
 Engineer: Roche Limited Consulting

Tideflex Technologies
 TIDEFLEX TECHNOLOGIES AIR DIFFUSER SYSTEM
 600 North Bell Ave. Carnegie, PA 15106 USA
 Phone: 412-279-0044 Website: WWW.TIDEFLEX.COM
 Fax: 412-279-5410 Email: INFO@TIDEFLEX.COM
 A Division of Red Valve Company, Inc.

**ST.NICOLAS WATER TREATMENT PLANT
 BTB CONTAINMENT TANK
 COARSE BUBBLE MIXING SYSTEM**

CONSULTANT: _____
 APPLICATION: _____ SHEET
 CAD SCALE: _____ PLOT SCALE: _____
 DWG. NO. AS15-43014 01
 DATE: 08/11/14